
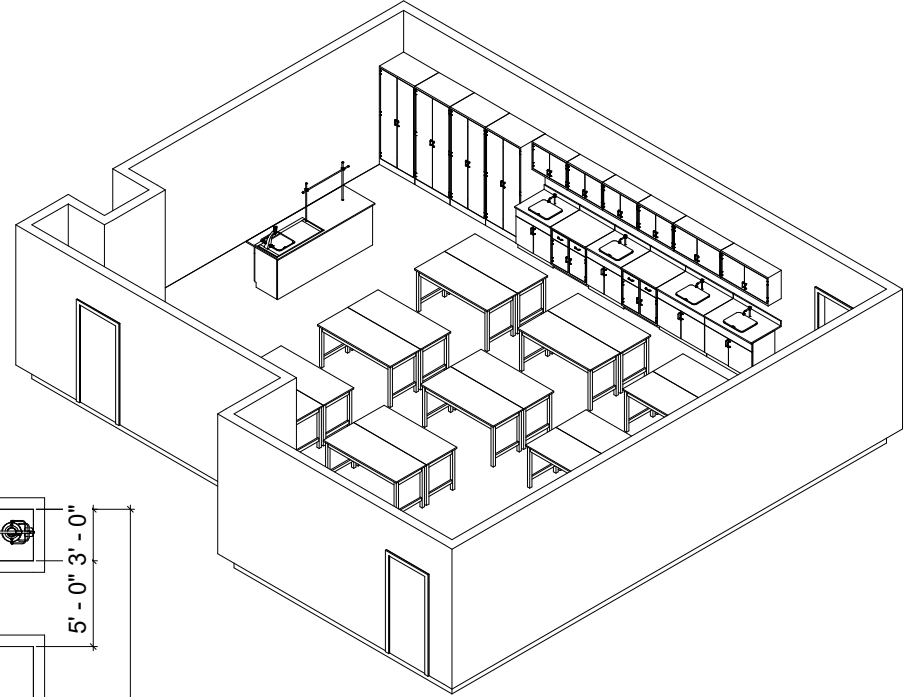


1

# Floor Plan

3/8" = 1'-0"

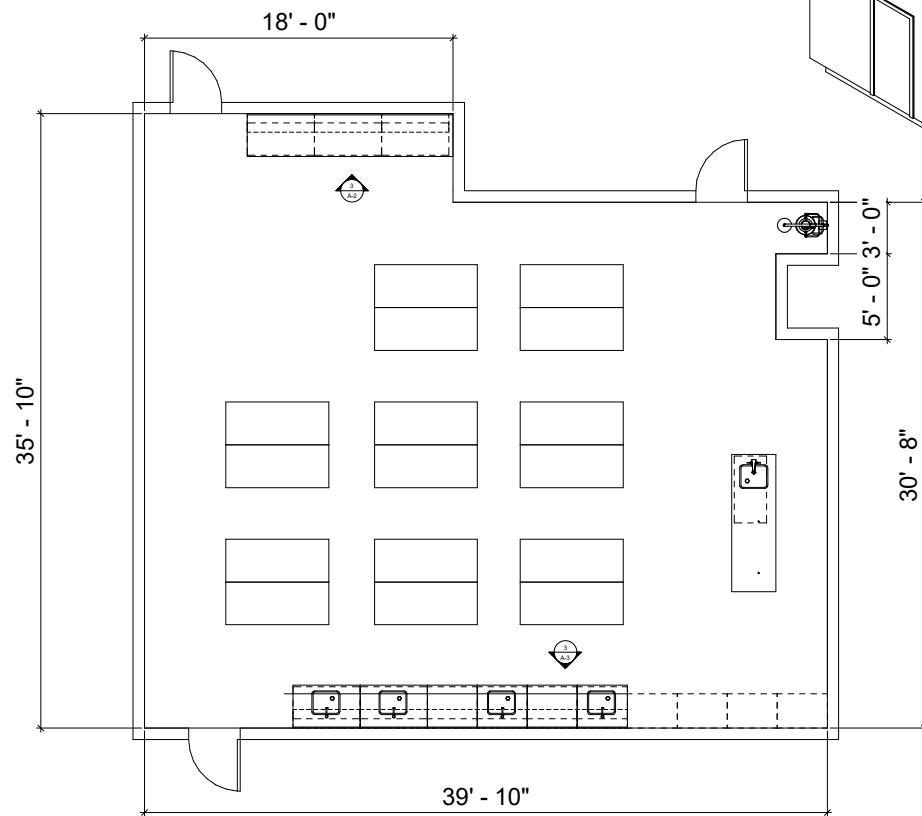

Longo

Seekonk  
Floor Plan

|                |                |
|----------------|----------------|
| Project Number | 2019-021       |
| Date           | 12.10.19       |
| Drawn By       | Ryan J. Gallow |
| Checked By     | Checker        |
| <b>A-1</b>     |                |
| Scale          | 3/8" = 1'-0"   |

12/10/2019 11:46:27 AM

① A-2 Render



② A-3 Render



|                |                |
|----------------|----------------|
| Longo          |                |
| Seekonk        |                |
| Renderings     |                |
| Project Number | 2019-021       |
| Date           | 12.10.19       |
| Drawn By       | Ryan J. Gallow |
| Checked By     | Checker        |
| <b>A-5</b>     |                |
| Scale          |                |

12/10/2019 11:49:29 AM