


34' - 10 7/8"


38' - 5 3/4"

10' - 4"

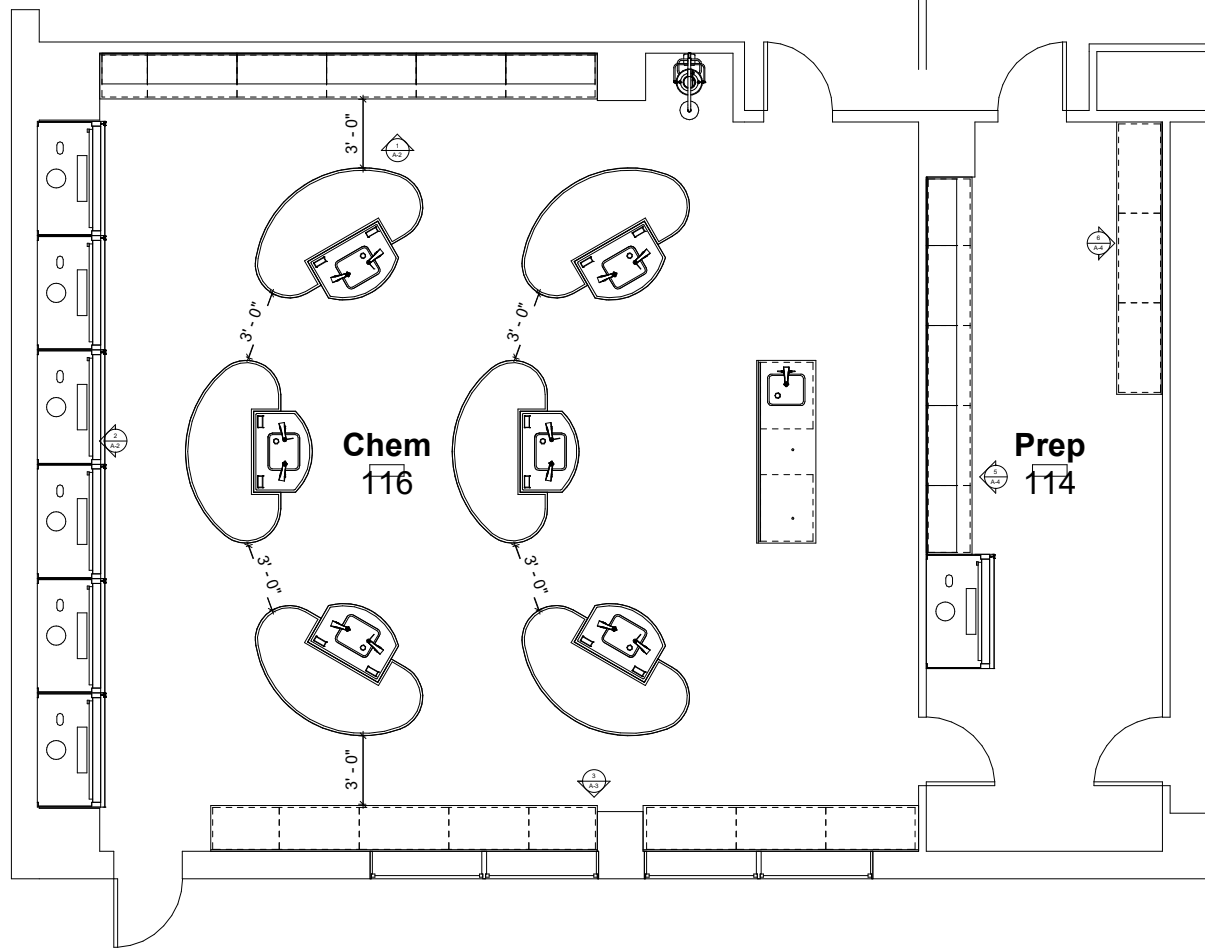

JCC Engineering	
Chemistry Lab	
Floor Plan	
Project Number	2020-028
Date	04.16.20
Drawn By	Ryan J. Gallow
Checked By	Checker
A-1	
Scale	1/2" = 1'-0"

4/29/2020 14:11:17PM

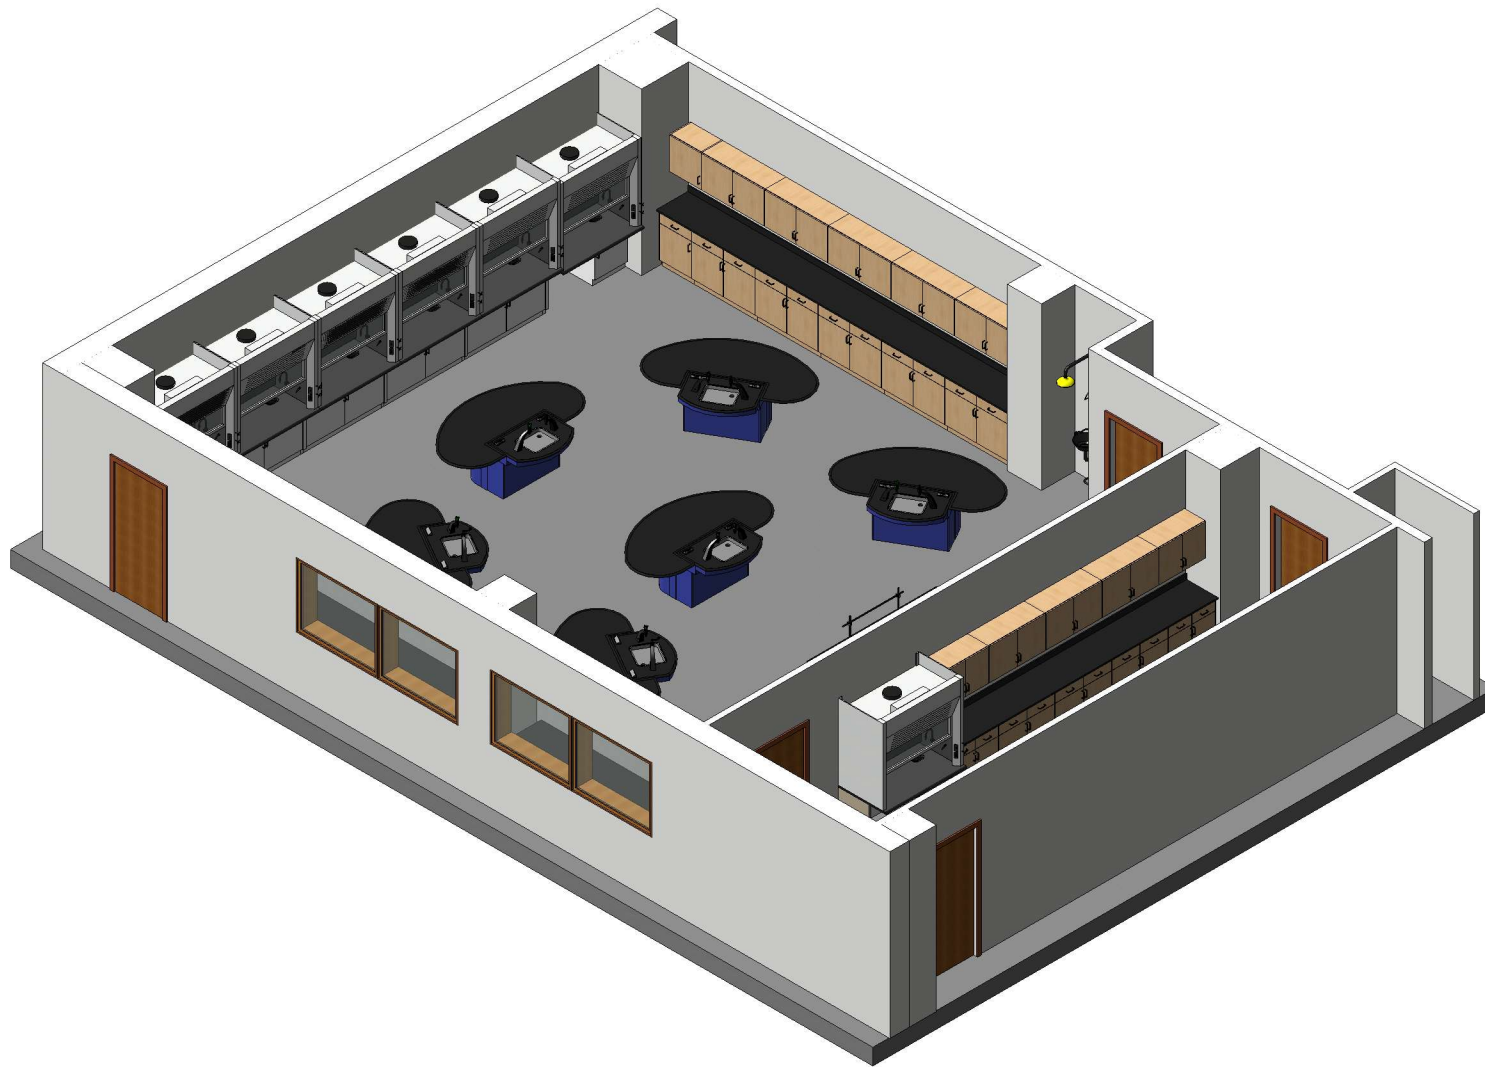

JCC Engineering
Chemistry Lab
Renderings

Project Number	2020-028
Date	04.16.20
Drawn By	Ryan J. Gallow
Checked By	Checker
A-5	
Scale	

4/29/2020 1:41:05 PM


Room 116 View 1



Room 116 View 2



Room 116 View 3

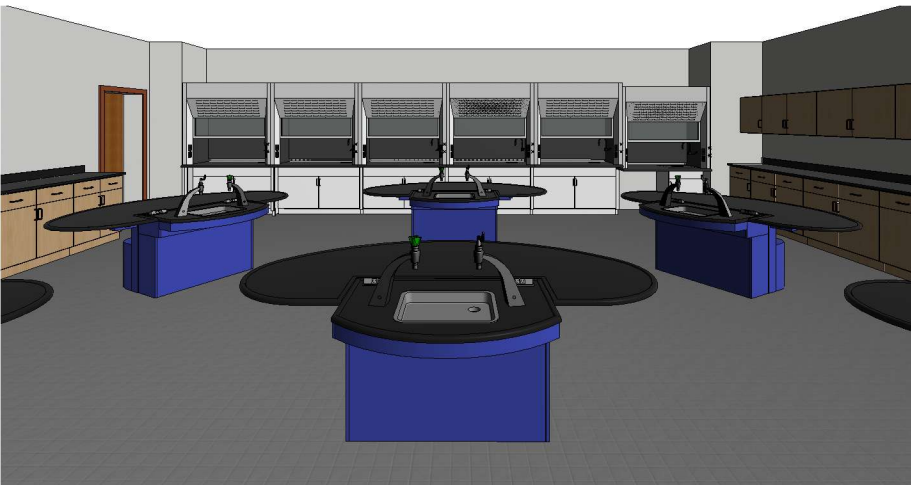

Room 114



JCC Engineering

Chemistry Lab

Rendering

Project Number 2020-028

Date 04.16.20

Drawn By Ryan J. Gallow

Checked By Checker

A-6

Scale

4/29/2020 1:41:20 PM