

Wallington

Physics 210

Floor Plan

Project Number 2019-019

Date 11.14.19

Drawn By Ryan J. Gallow


Checked By Checker

A-1


Scale 1/2" = 1'-0"

8/24/2019 1:57:21 PM



○ (1) Teacher's Demo Desk  
1" = 1'-0"

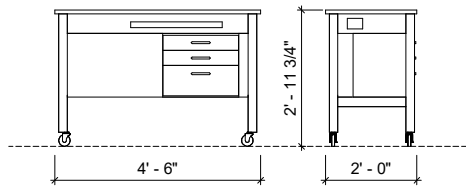

○ (14) Lab Table  
1" = 1'-0"

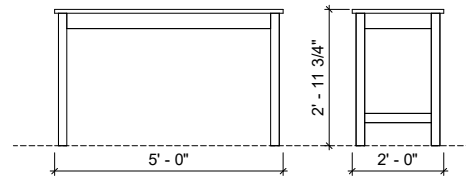

○ (1) ADA Lab Table  
1" = 1'-0"

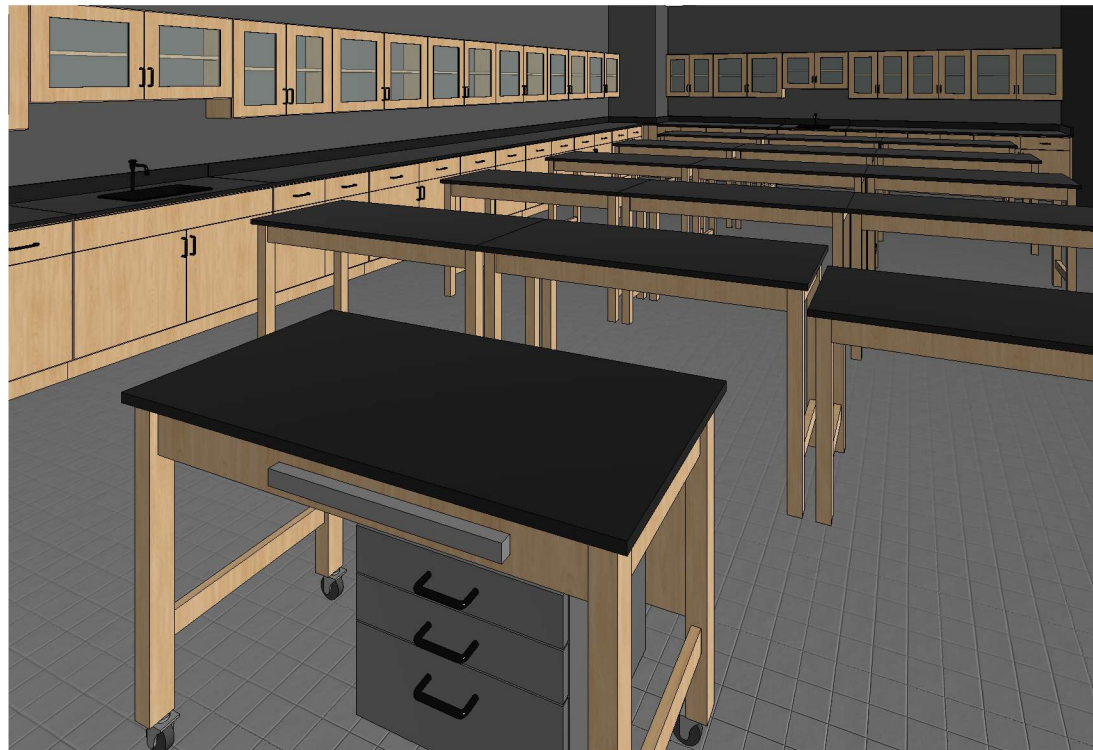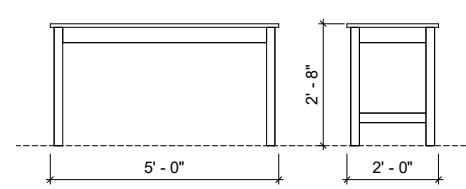


Wallington	
Physics 210	
Workstations	
Project Number	2019-019
Date	11.14.19
Drawn By	Ryan J. Gallow
Checked By	Checker
<b>A-3</b>	
Scale	1" = 1'-0"

8/26/2019 1:57:24 PM

View 1



View 2

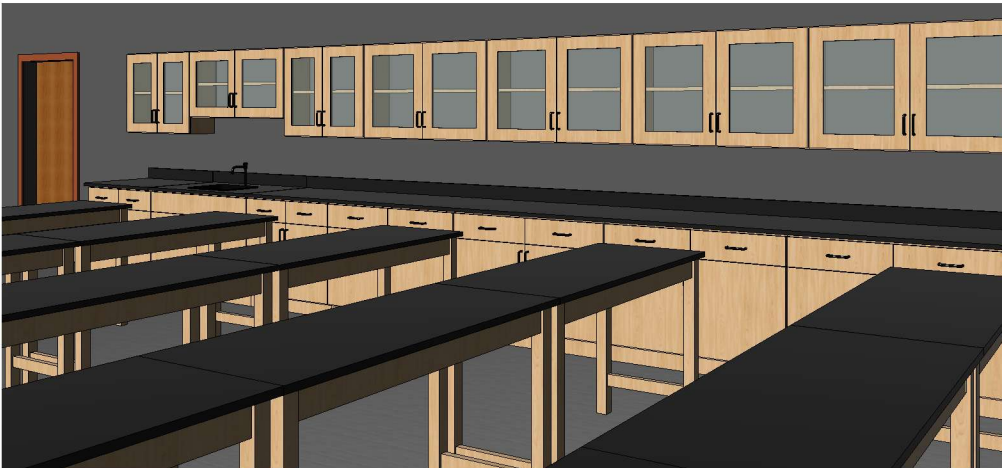

Wallington  
Physics 210  
Renderings

Project Number	2019-019
Date	11.14.19
Drawn By	Ryan J. Gallow
Checked By	Checker
<b>A-4</b>	
Scale	